


note: rugby pitches to the west

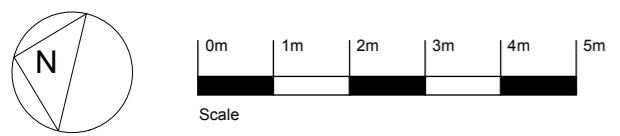

Key	— existing
	— proposed

DRAFT 07.03.18

client Chiswick Rugby Football Club	scale 1:100 @ A3 / 1:50 @ A1	drawing title SKETCH PLAN
job title Chiswick Rugby Football Club, Riverside Lands, Duke's Meadows, Chiswick, London W4 2SH	date Feb 2018	Drawing Number CRFC(PL)
		Revision Number